



1 BARN EAST BUILDING ELEVATION
EXHIBIT U DRAWING

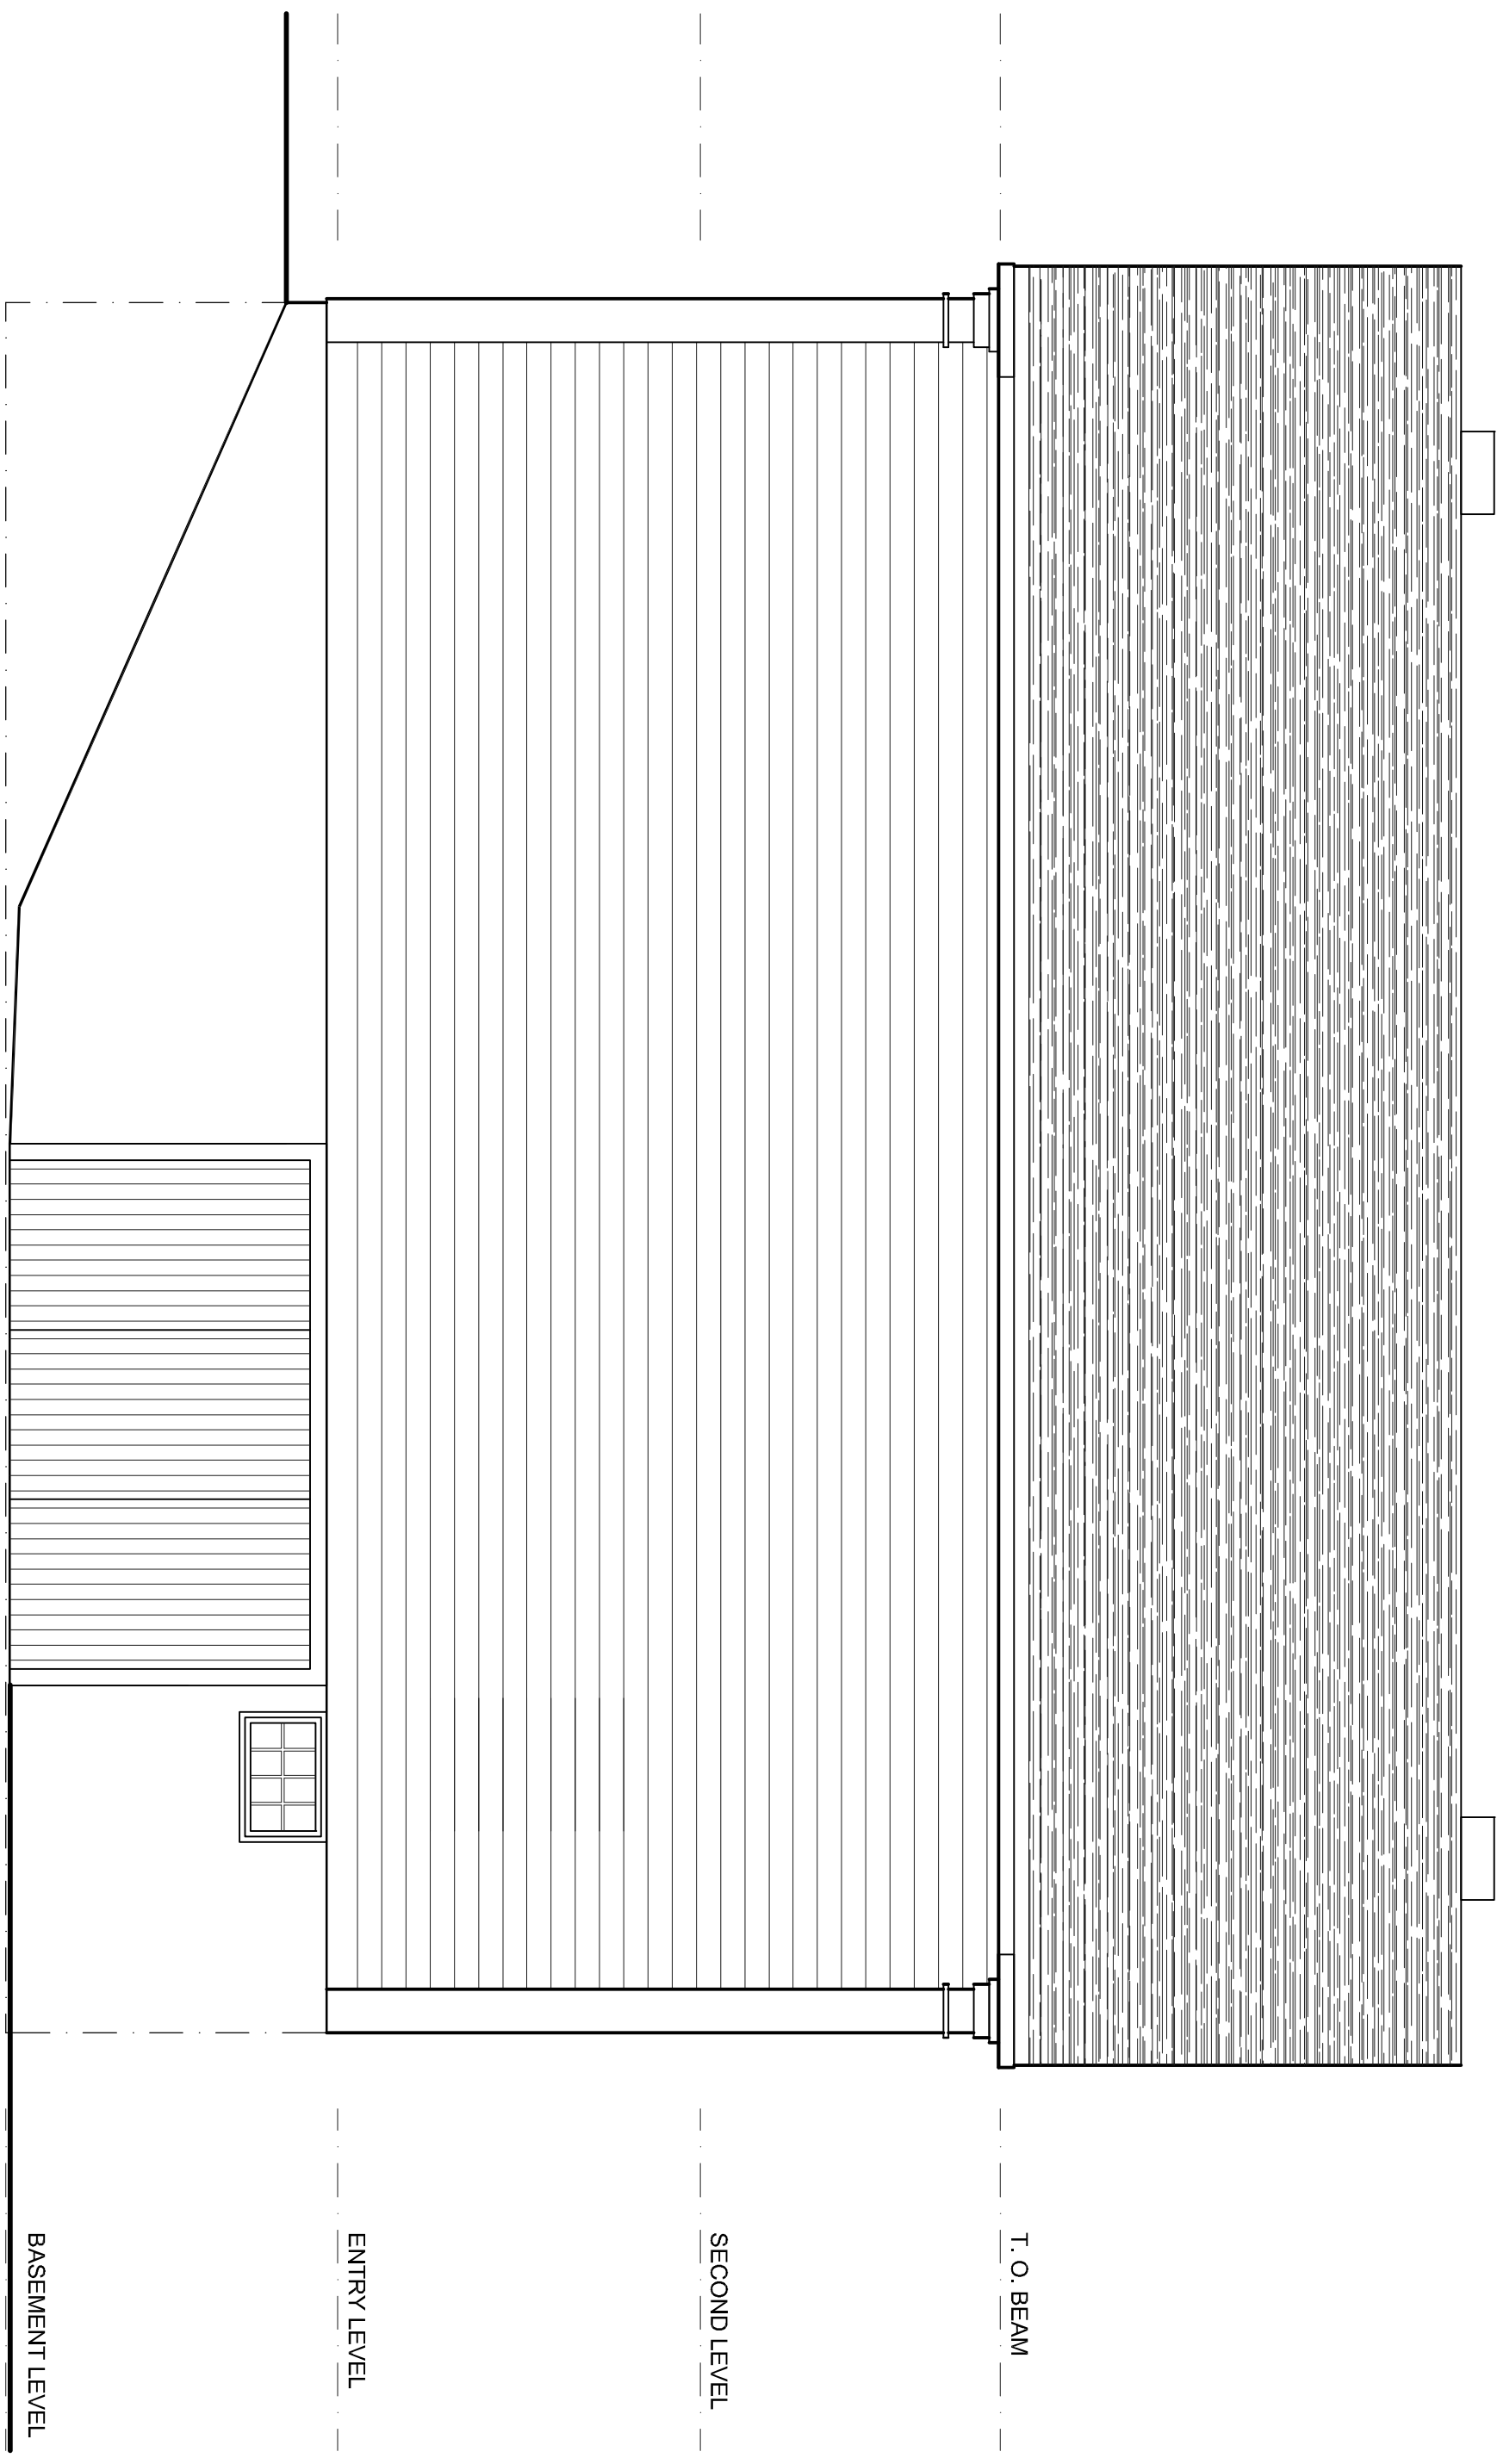


2

BARN NORTH BUILDING ELEVATION
EXHIBIT U DRAWING

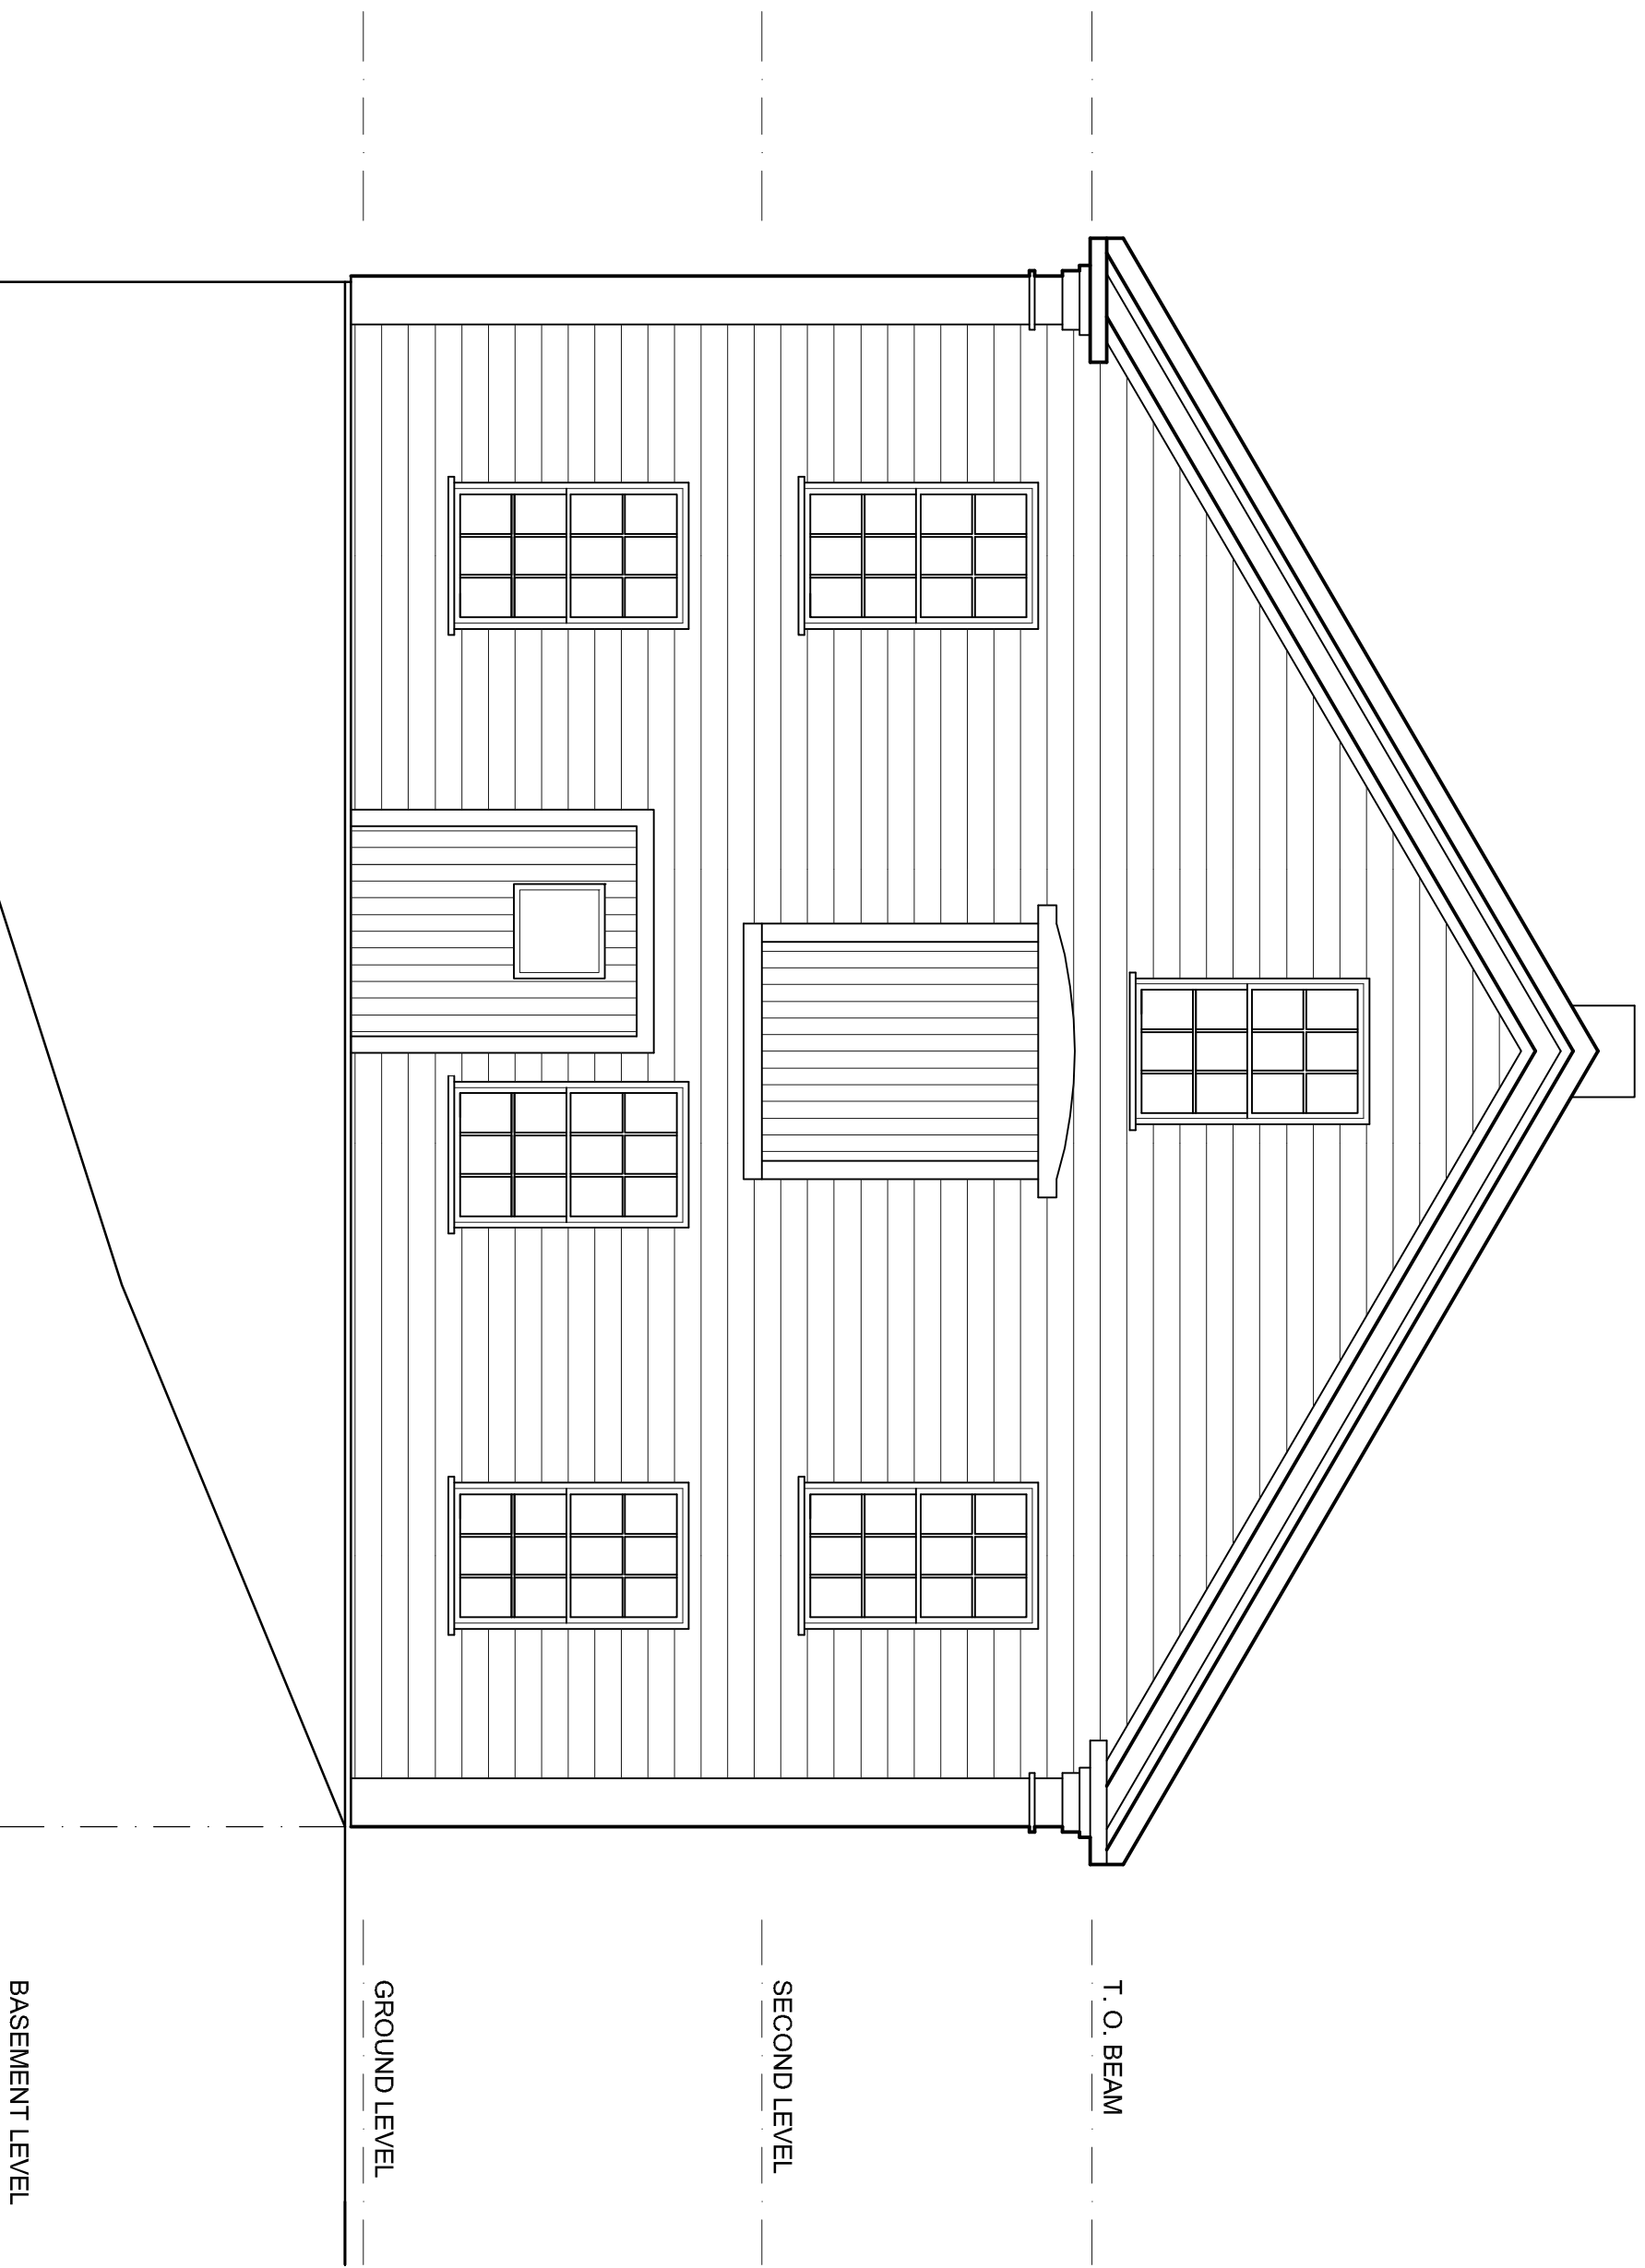


3

BARN WEST BUILDING ELEVATION
EXHIBIT U DRAWING

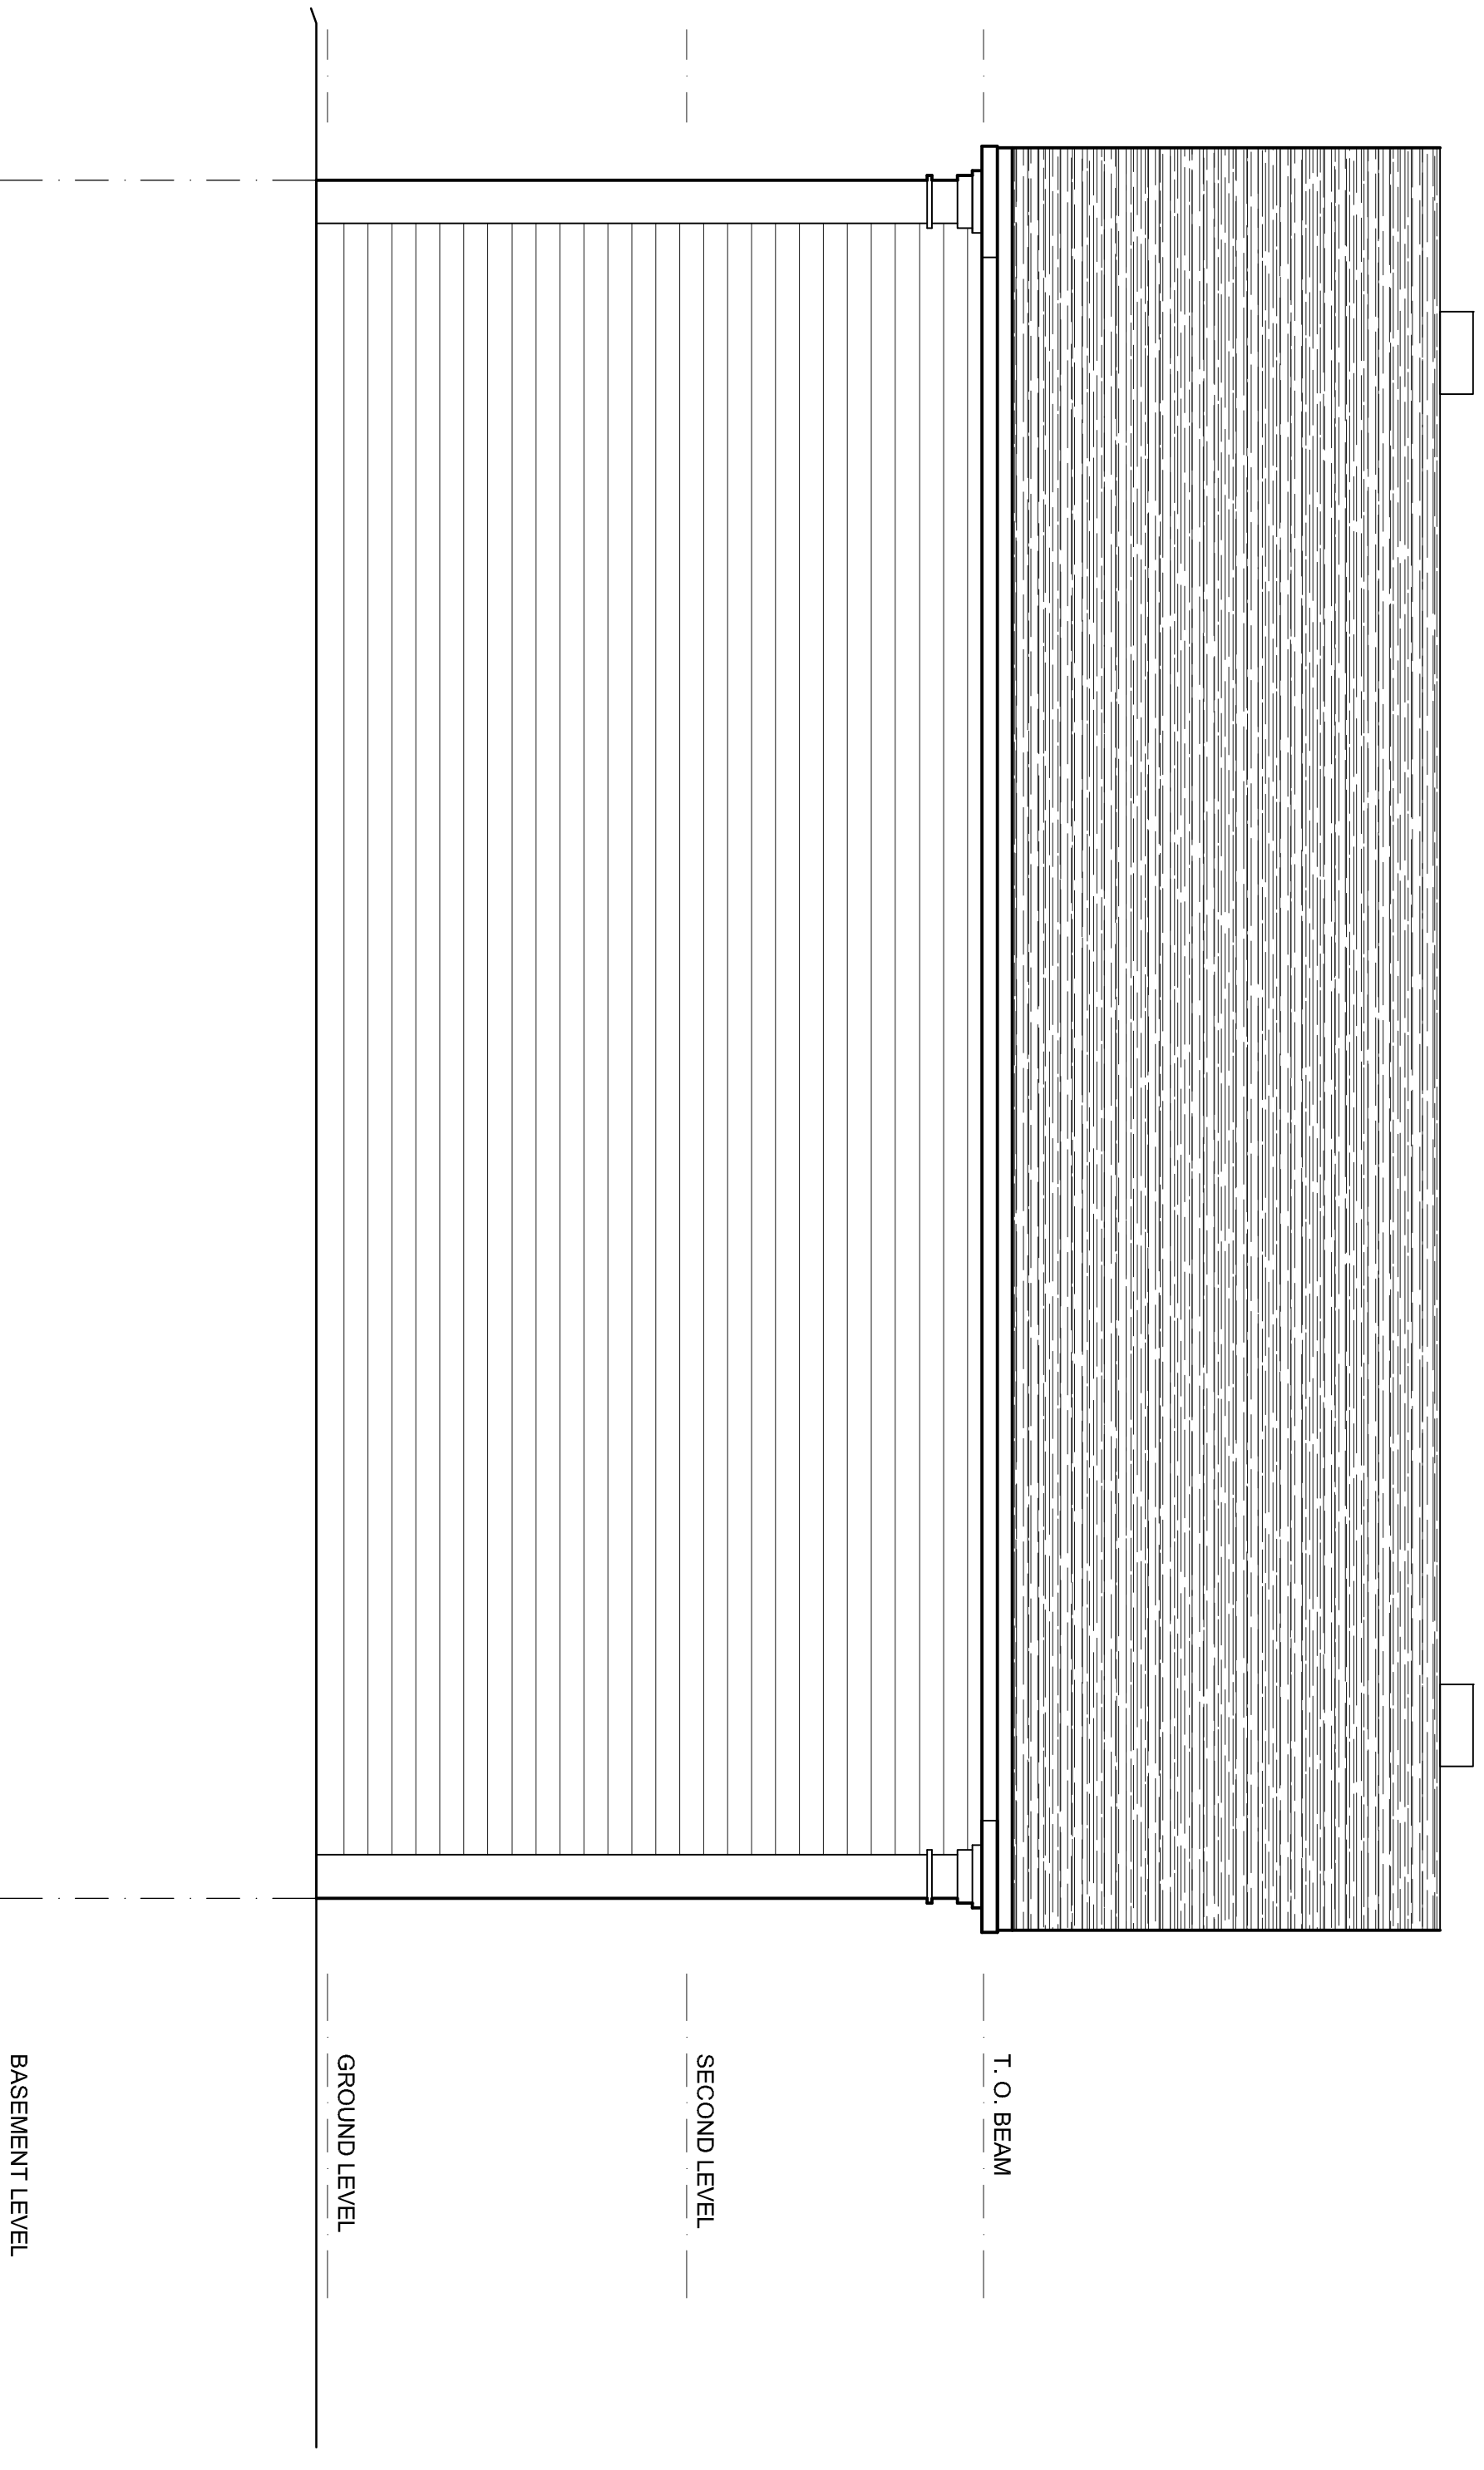


4 BARN SOUTH BUILDING ELEVATION
EXHIBIT U DRAWING

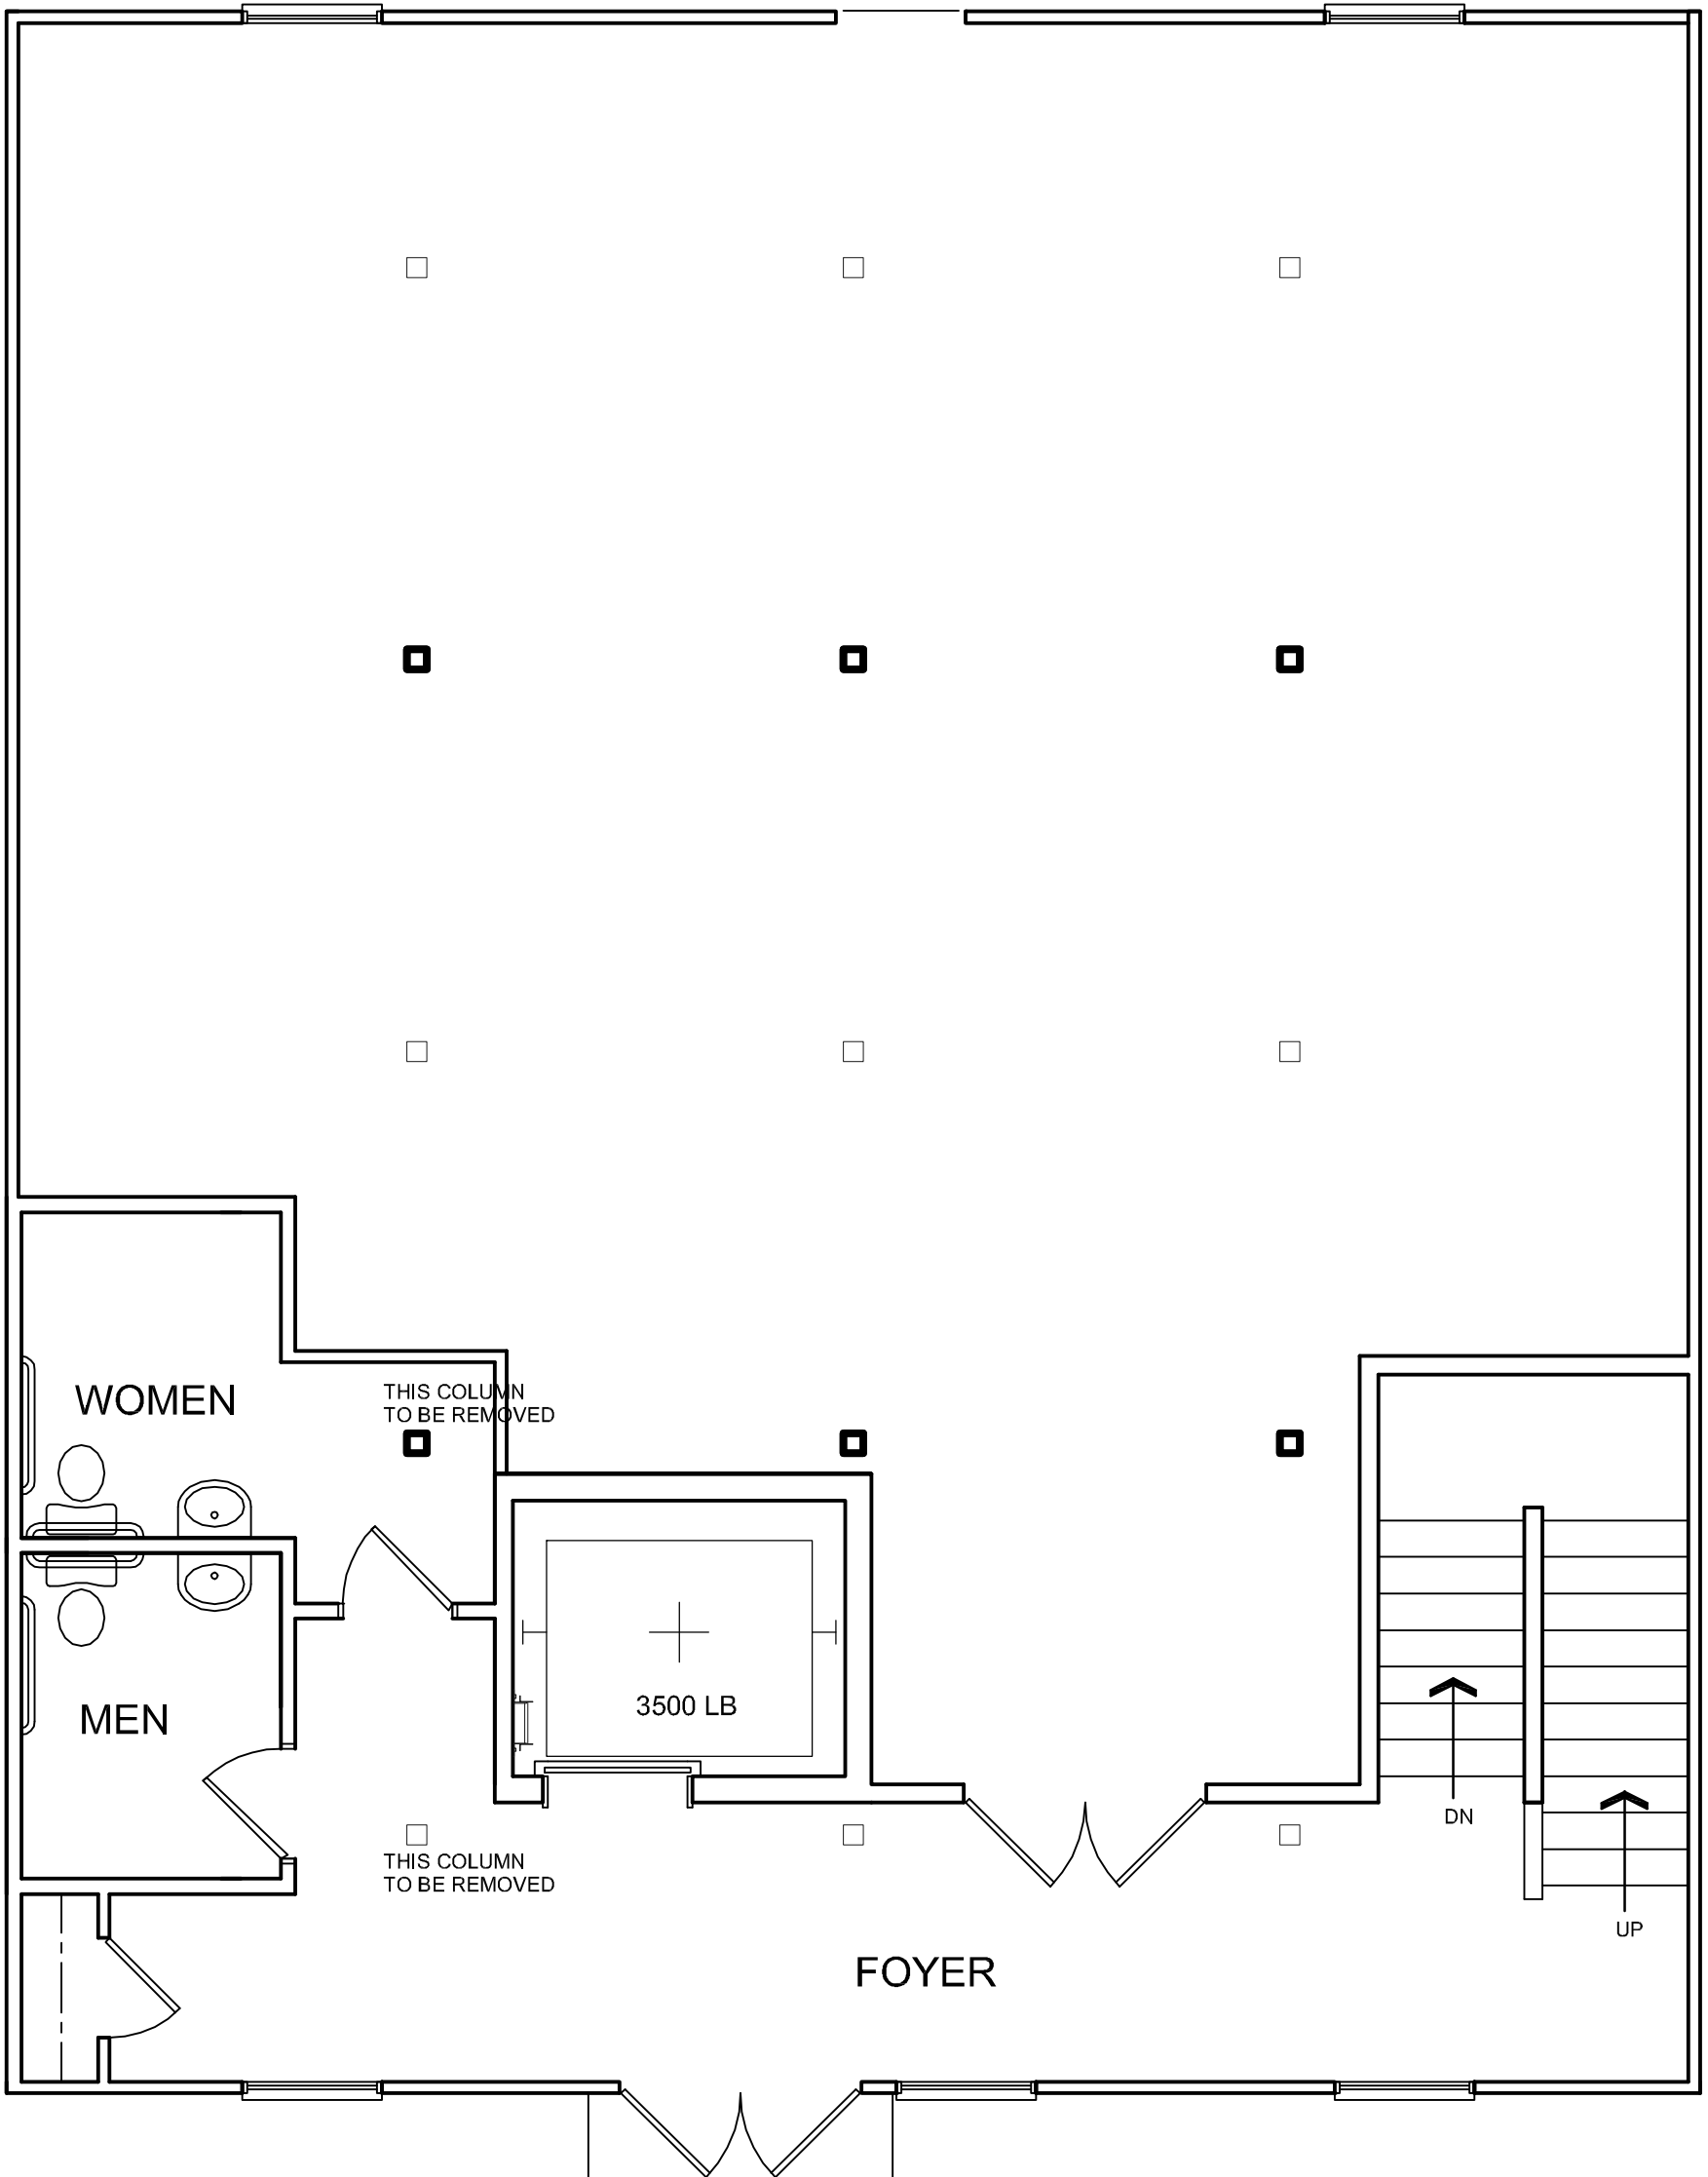

5

BARN PROPOSED FIRST FLOOR PLAN
EXHIBIT U DRAWING


2,221 SF. GROSS AREA

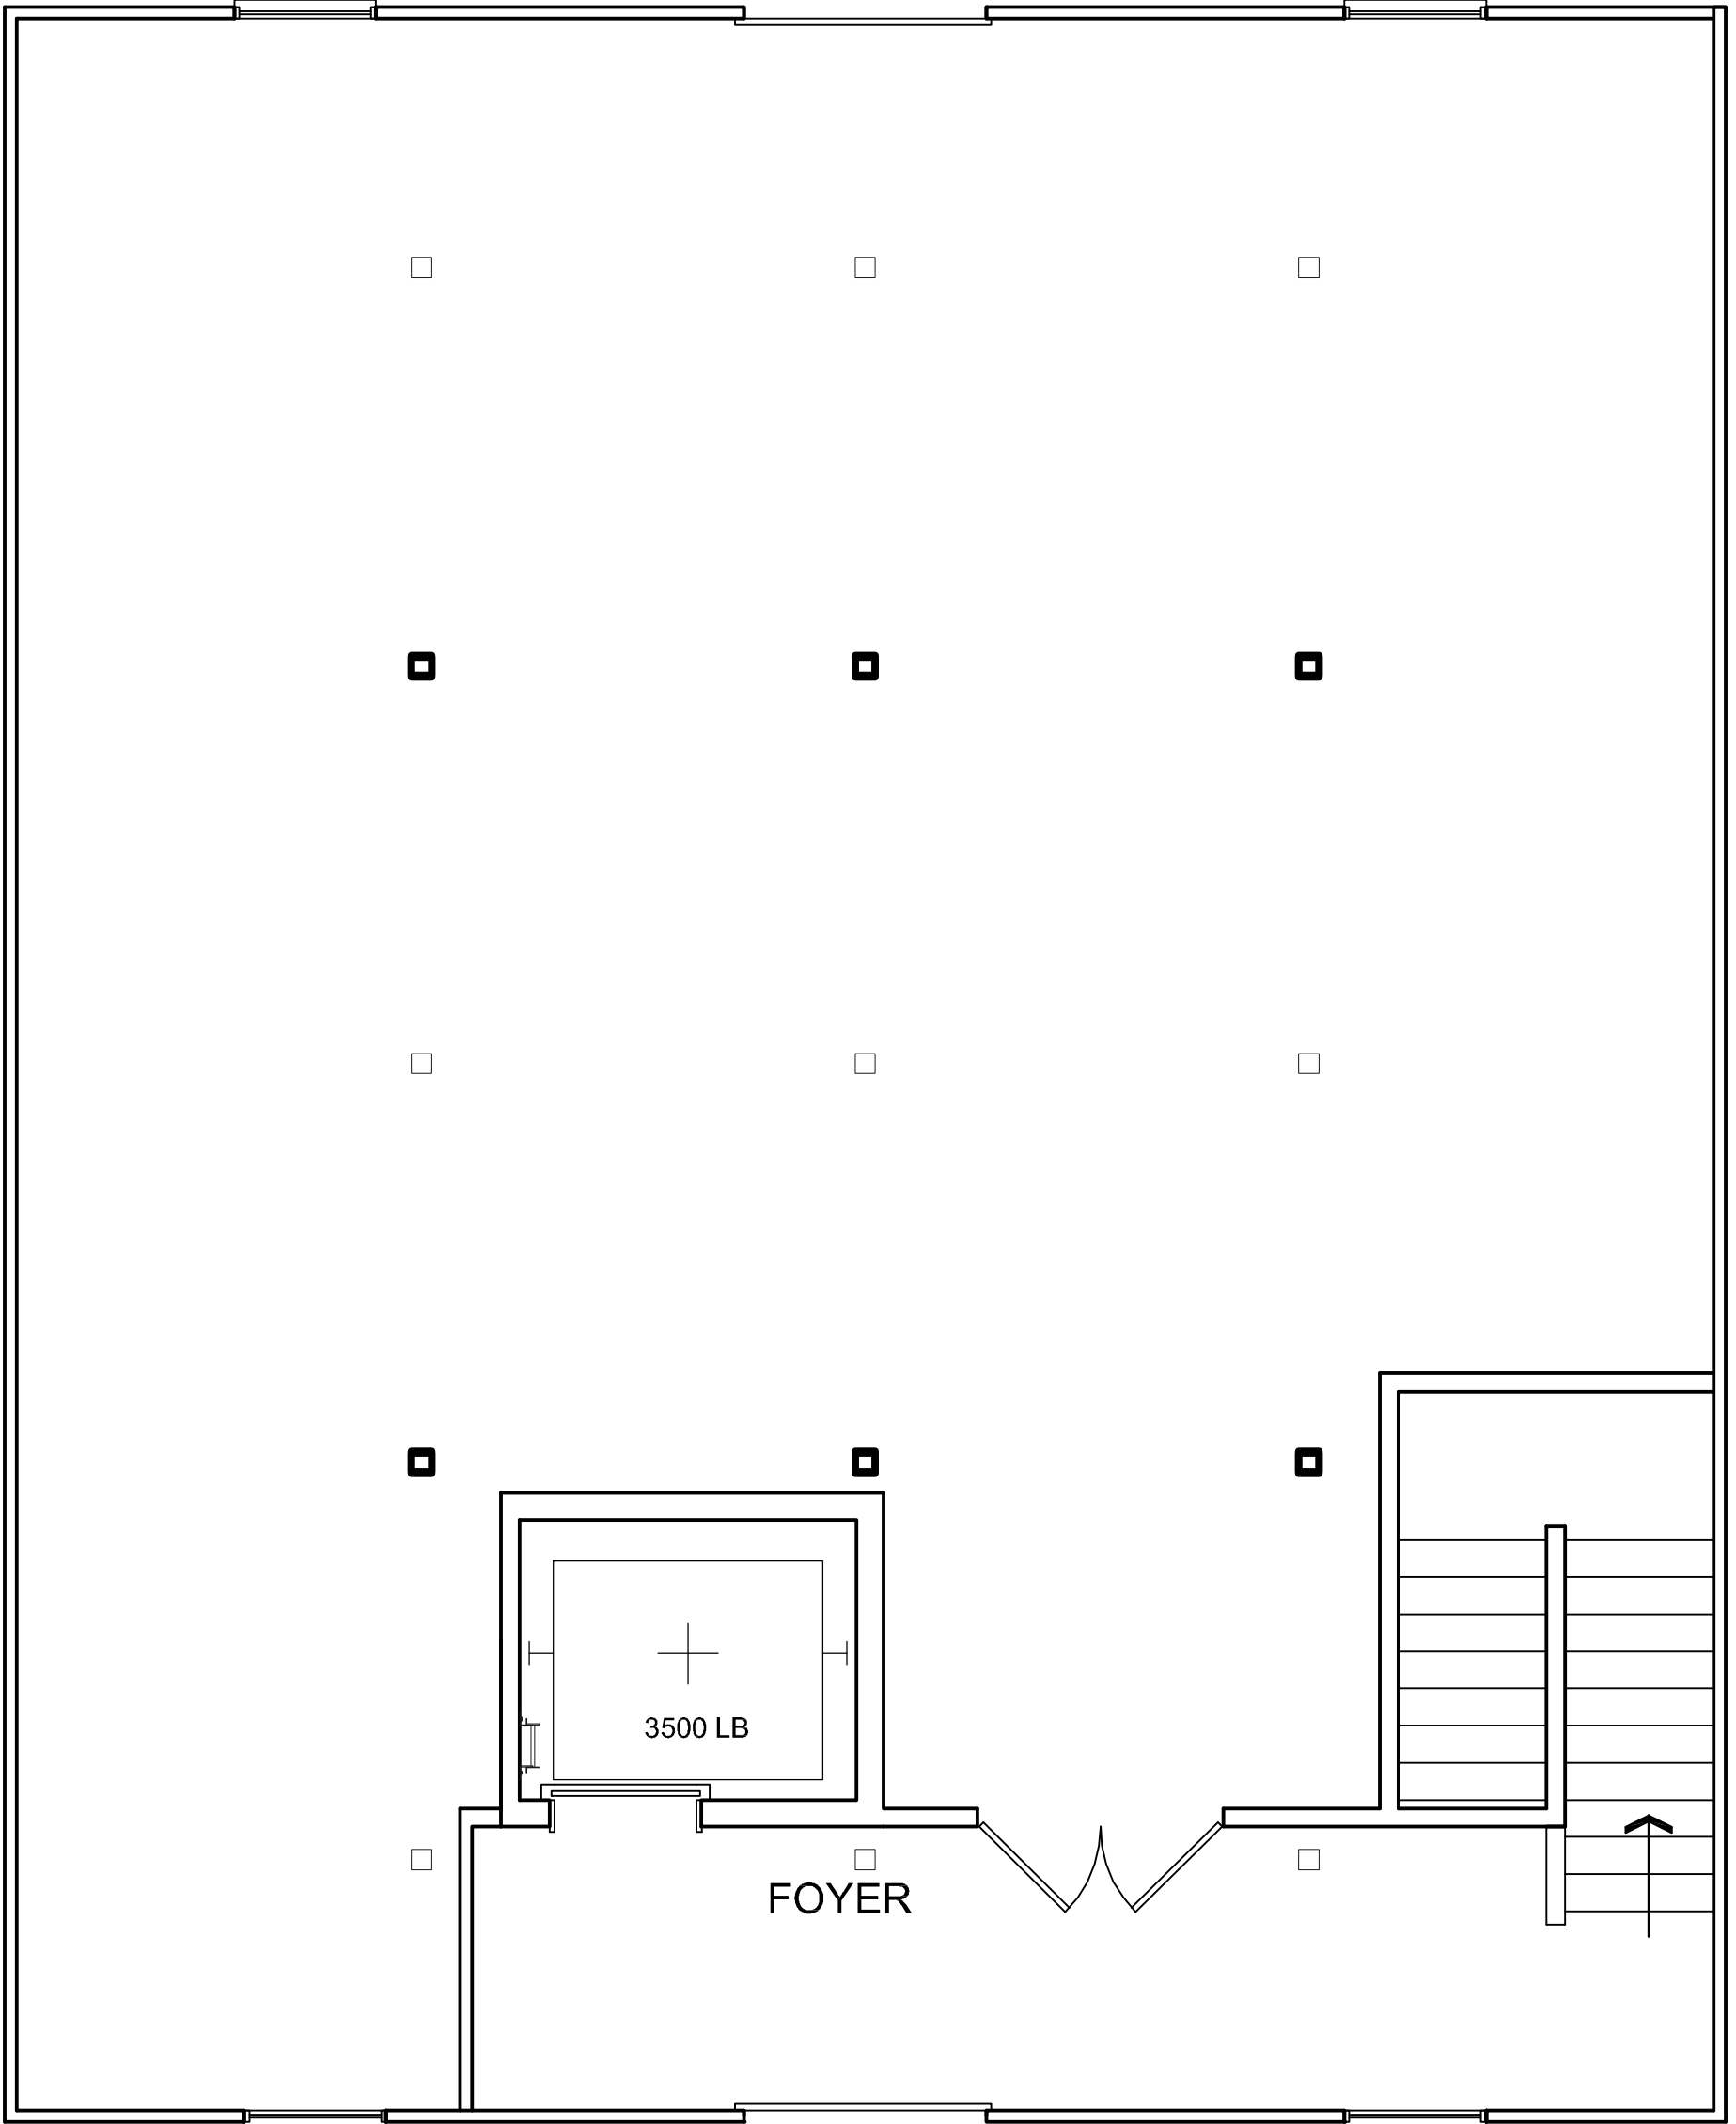

6

BARN PROPOSED SECOND FLOOR PLAN
EXHIBIT U DRAWING


2,221 SF. GROSS AREA

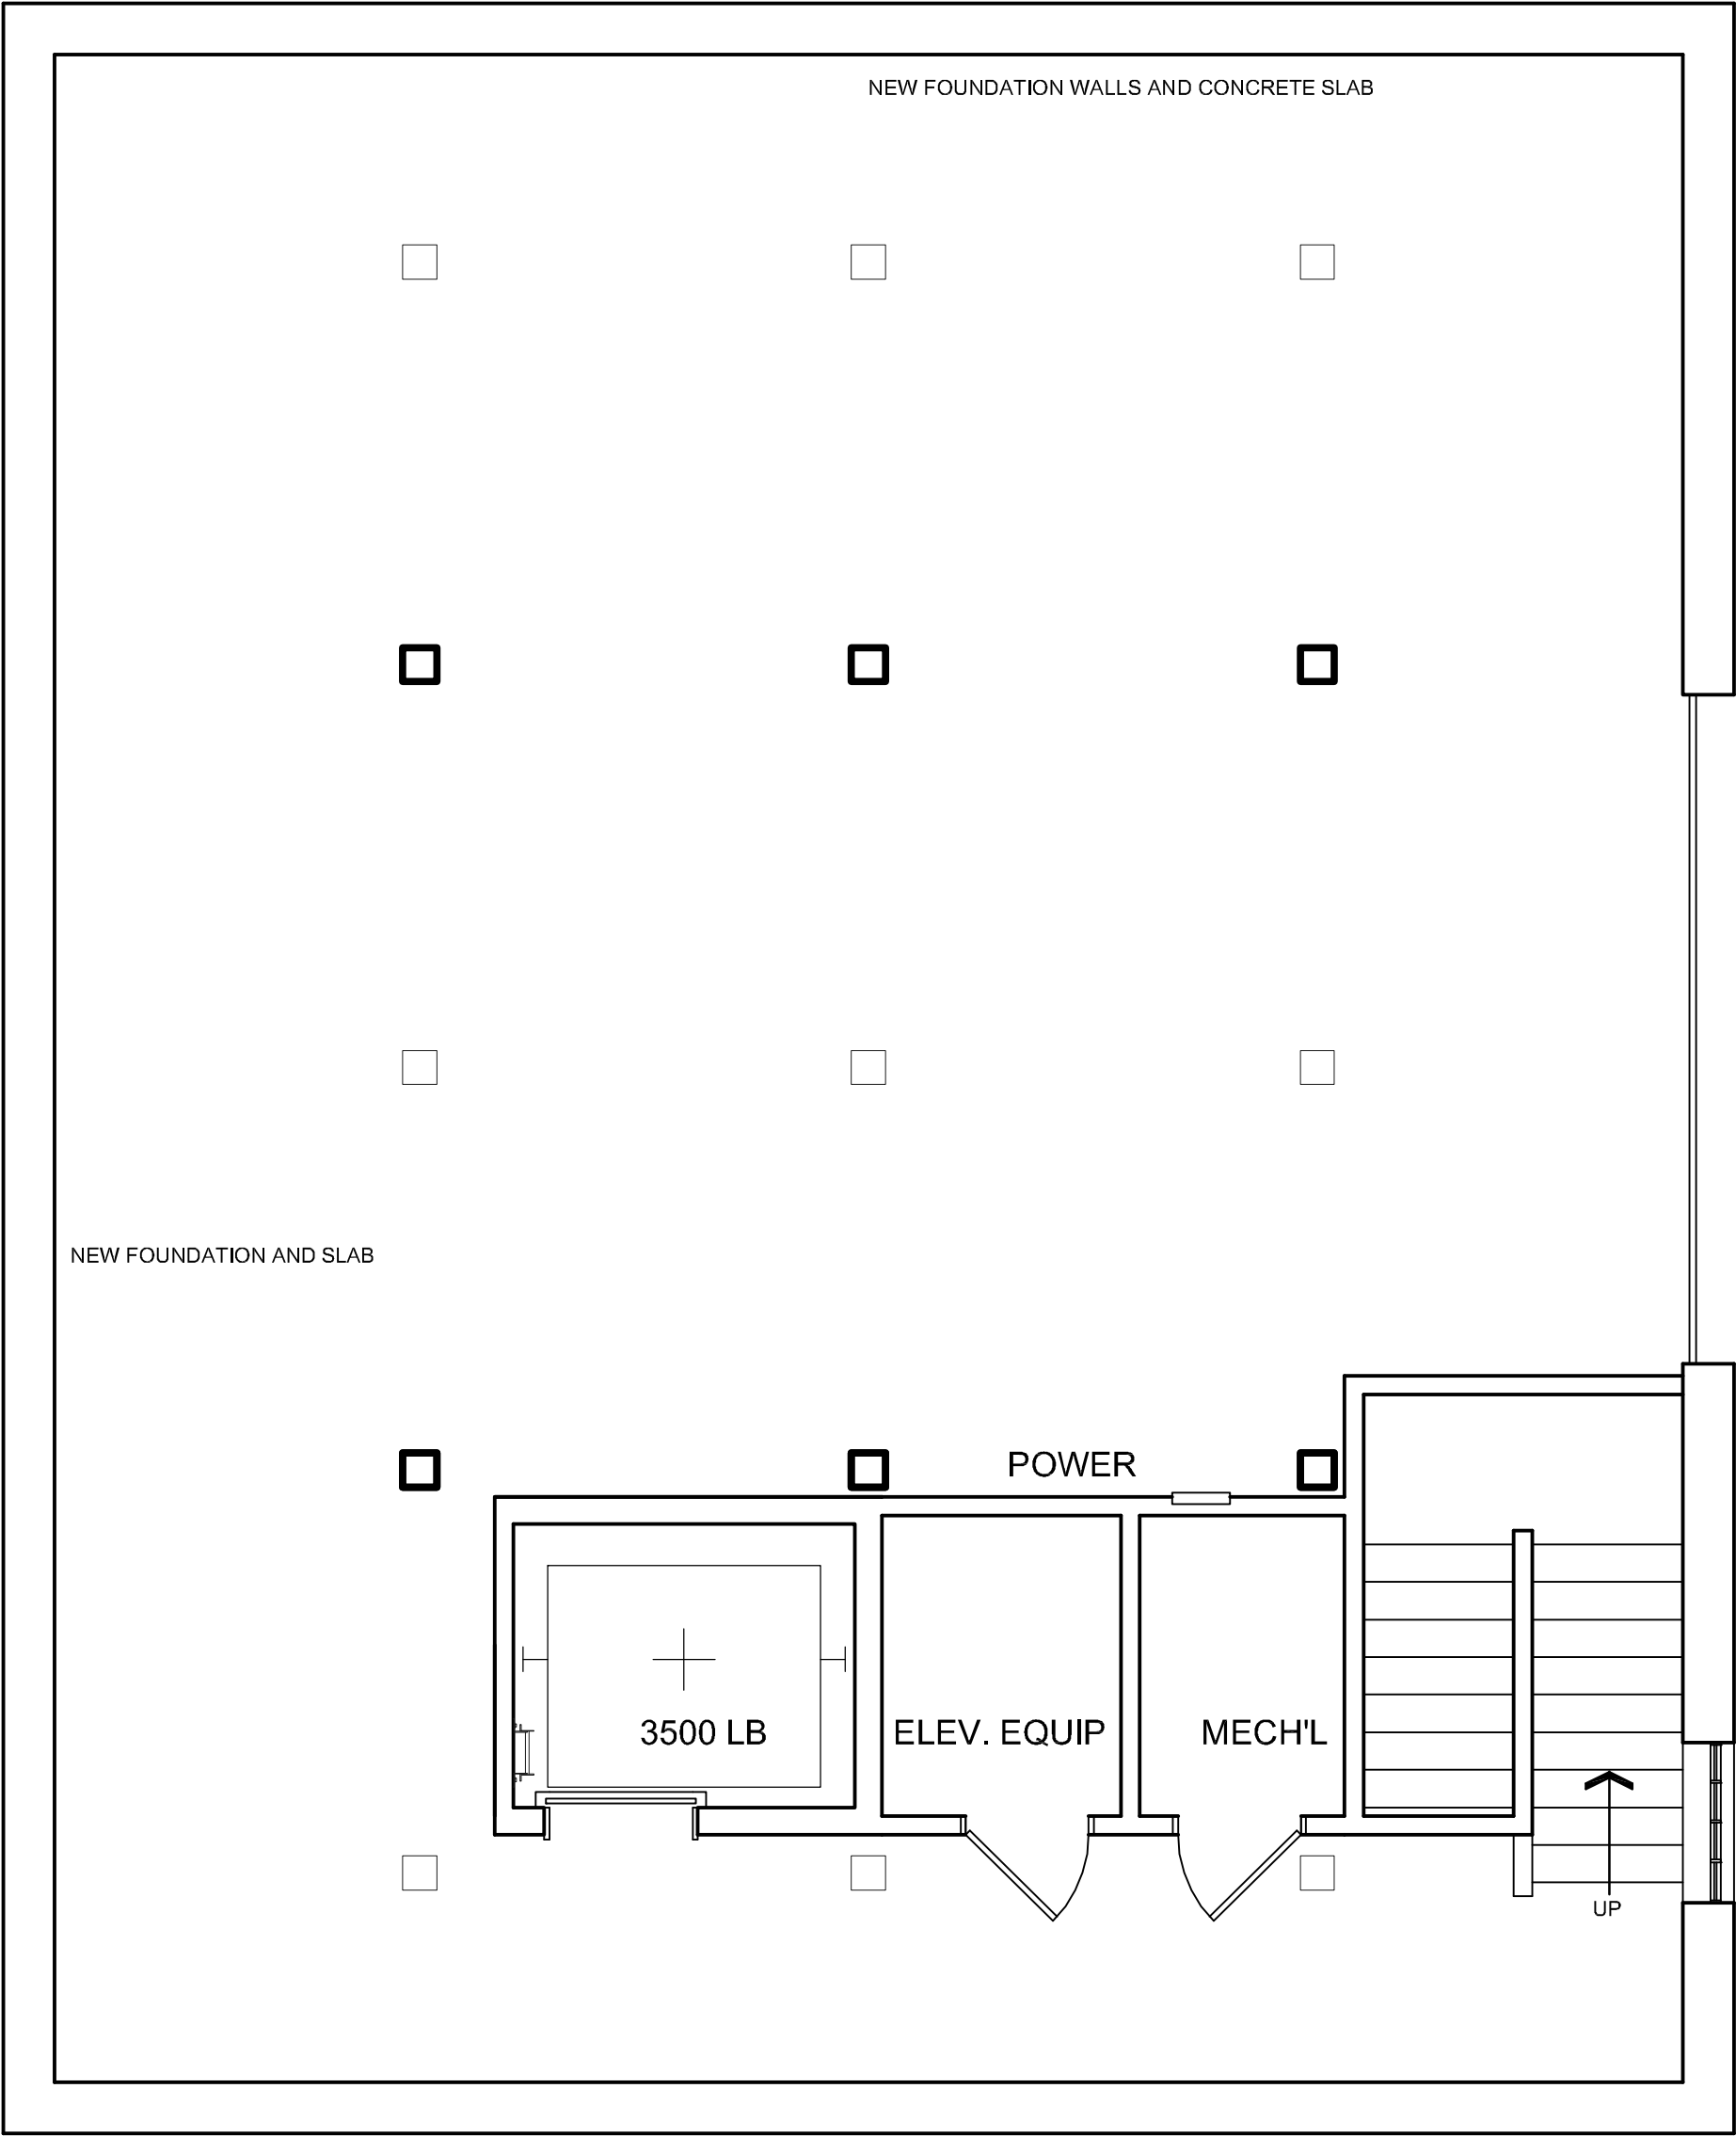

7

BARN PROPOSED BASEMENT FLOOR PLAN
EXHIBIT U DRAWING

2,197 SF. GROSS AREA

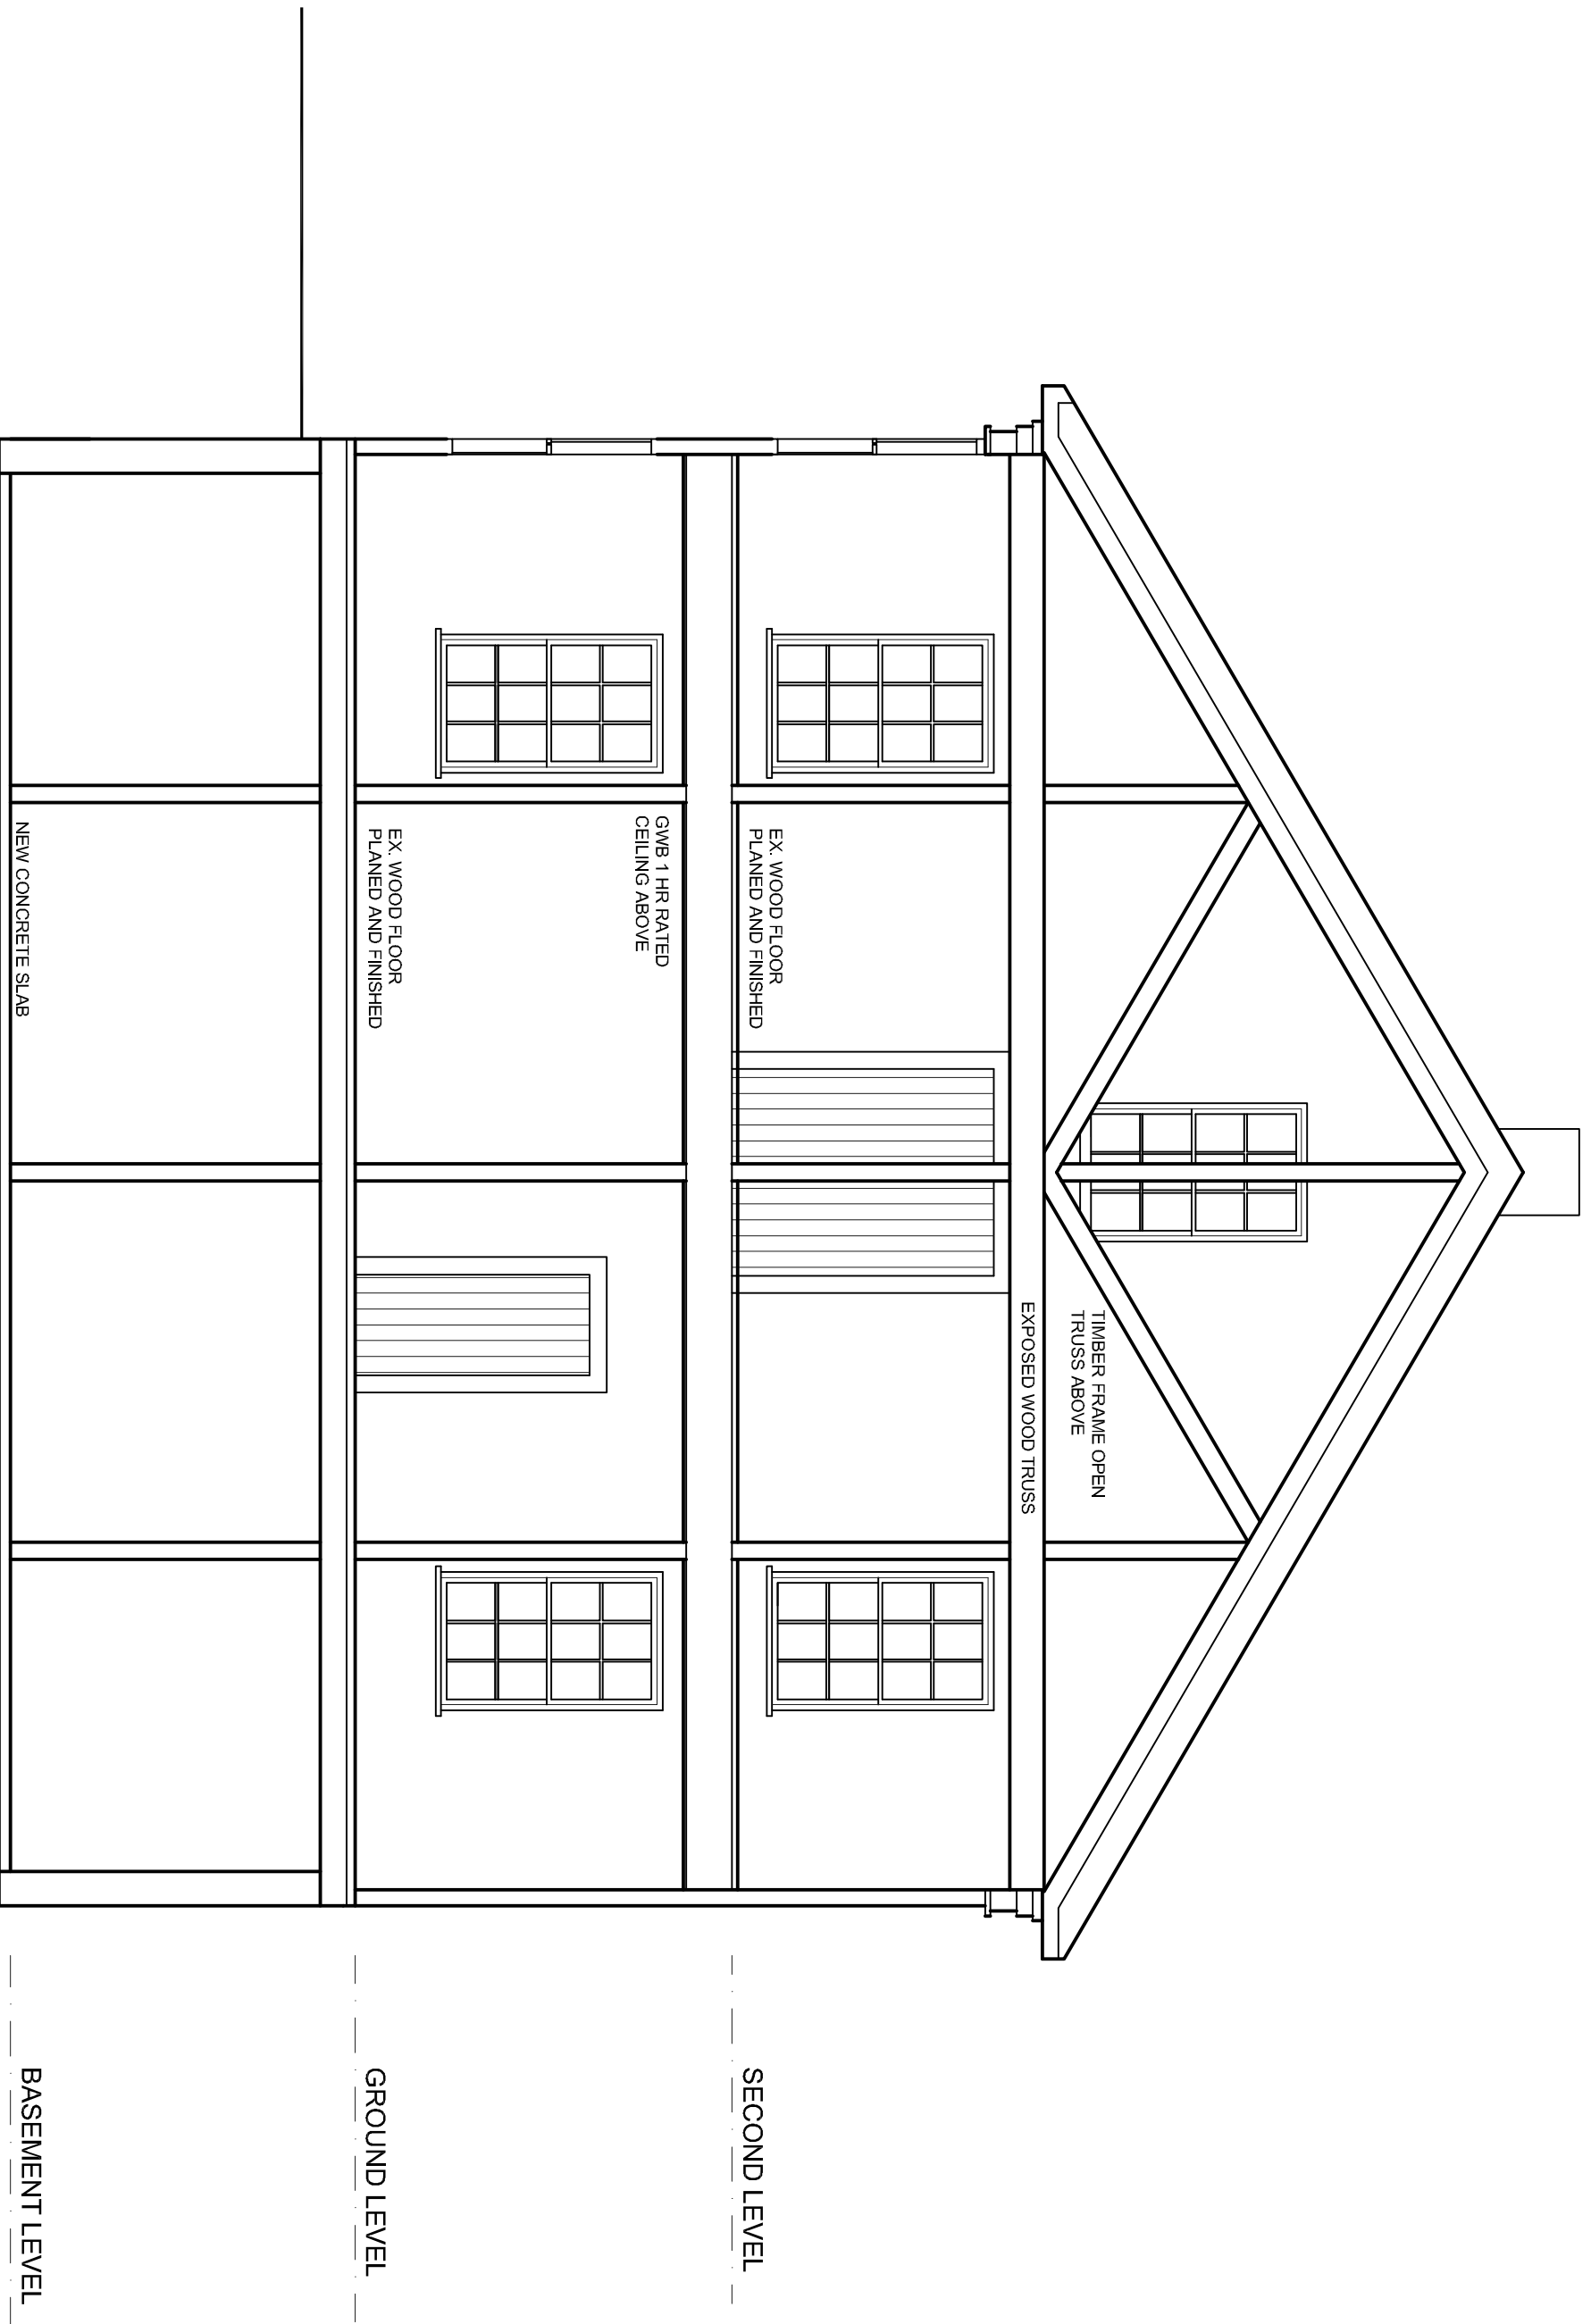

8 BARN BUILDING SECTION
EXHIBIT U DRAWING