


VOTE TO RELEASE TOWN SEWER EASEMENTS

Article 22 To see if the Town will vote to authorize the Board of Selectmen to sell, convey, release or otherwise dispose of the permanent sewer easements located off Greenlodge Street, Elm Street, Hoosic Drive and Cherokee Road as shown on the set of plans containing four sheets entitled "Ponkapoag Brook Interceptor Sewer, Canton, Mass., Plan of Easement Taken for Sewer Purposes," prepared by Whitman & Howard, Inc., dated July 1964, recorded at the Norfolk County Registry of Deeds in Plan Book 217 as Plan Nos. 1040-1043, and on file with the Town Engineering Division of the Department of Public Works, or lesser interests therein, or to take any other action related thereto.

Board of Selectmen

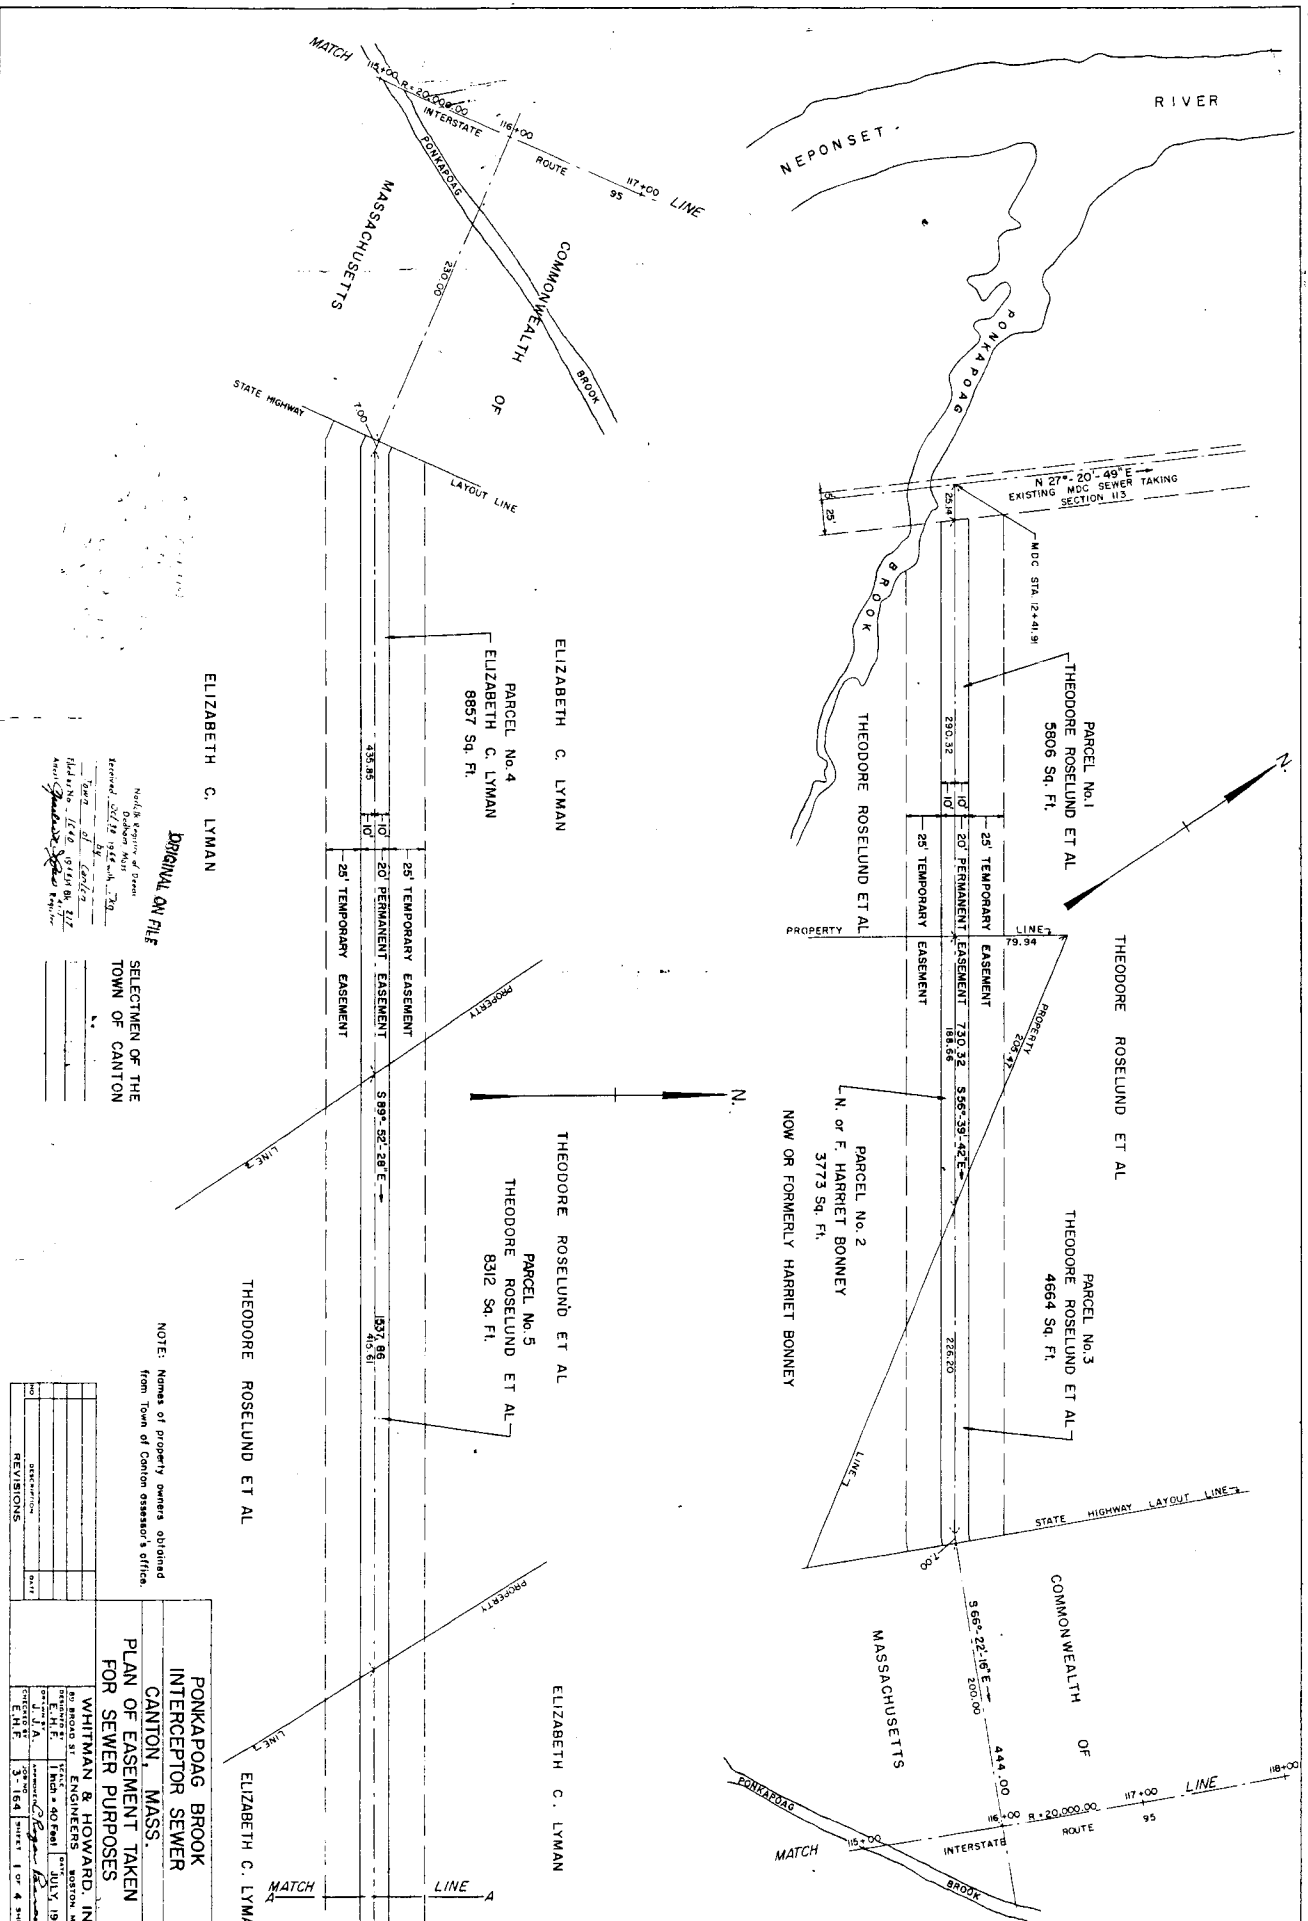


Noted & approved of them
 Received _____
 Town of Canton
 Elizabeth C. Lyman
 Theodore Roselund et al.

ORIGINAL ON FILE
 SELECTMEN OF THE
 TOWN OF CANTON

NOTE: Names of property owners obtained
 from Town of Canton assessor's office.

**PONKAPOAG BROOK
 INTERCEPTOR SEWER
 CANTON, MASS.
 PLAN OF EASEMENT TAKEN
 FOR SEWER PURPOSES**
 WHITMAN & HOWARD, INC.
 ENGINEERS
 SHEET 1 OF 4

NO.	DESCRIPTION	DATE

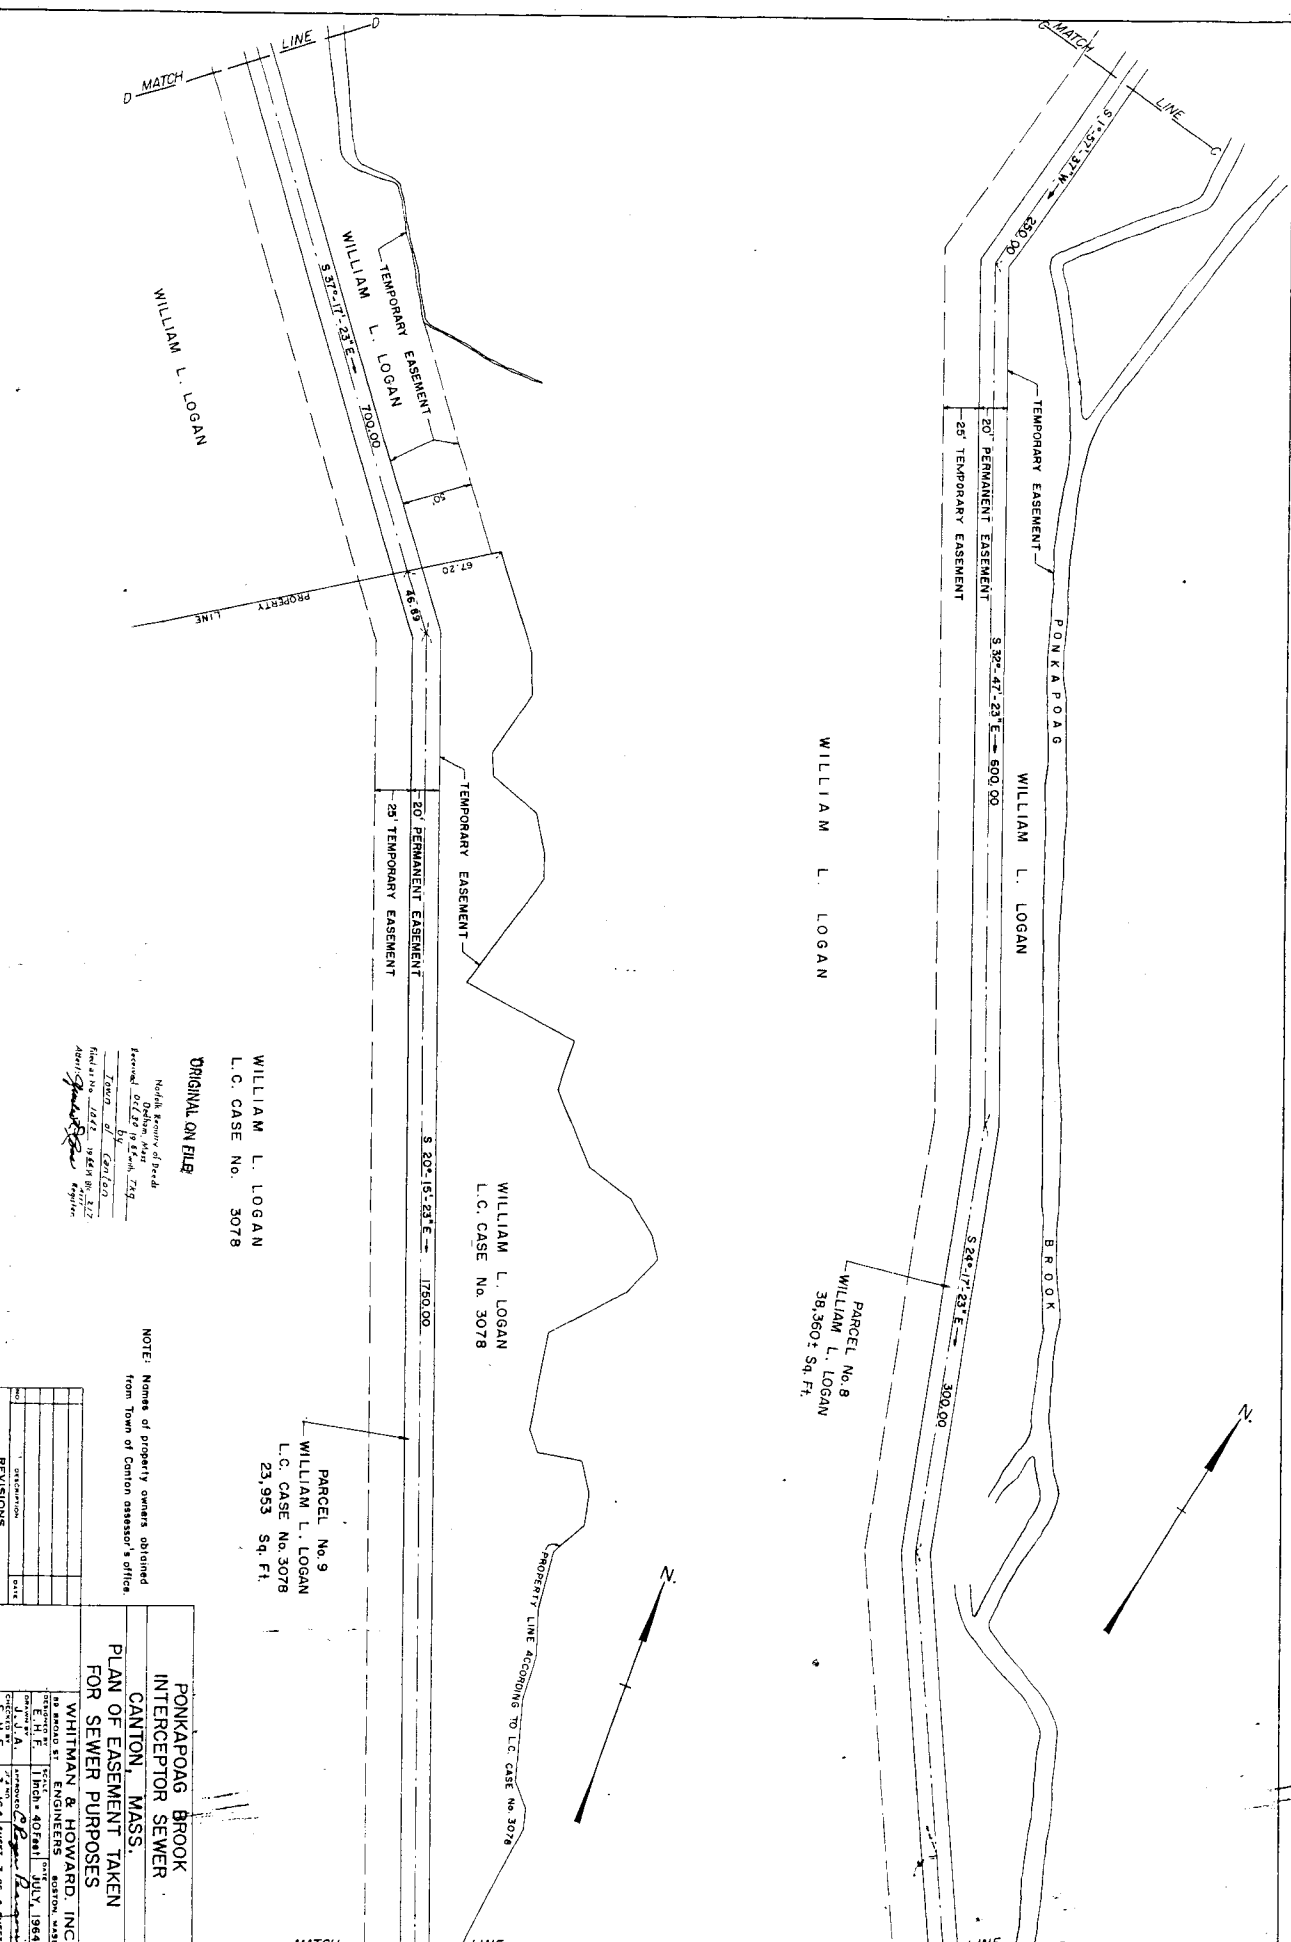

Original on file


NOTE: Names of property owners obtained
 from Town of Canton assessor's office.

PARCEL No. 9
 WILLIAM L. LOGAN
 L.C. CASE No. 3078
 23,953 Sq. Ft.

PARCEL No. 8
 WILLIAM L. LOGAN

NO.	DESCRIPTION	DATE

**PONKAPOAG BROOK
 INTERCEPTOR SEWER
 CANTON, MASS.
 PLAN OF EASEMENT TAKEN
 FOR SEWER PURPOSES**
 WHITMAN & HOWARD, INC.
 ENGINEERS
 BOSTON, MASS.
 SHEET 3 OF 4

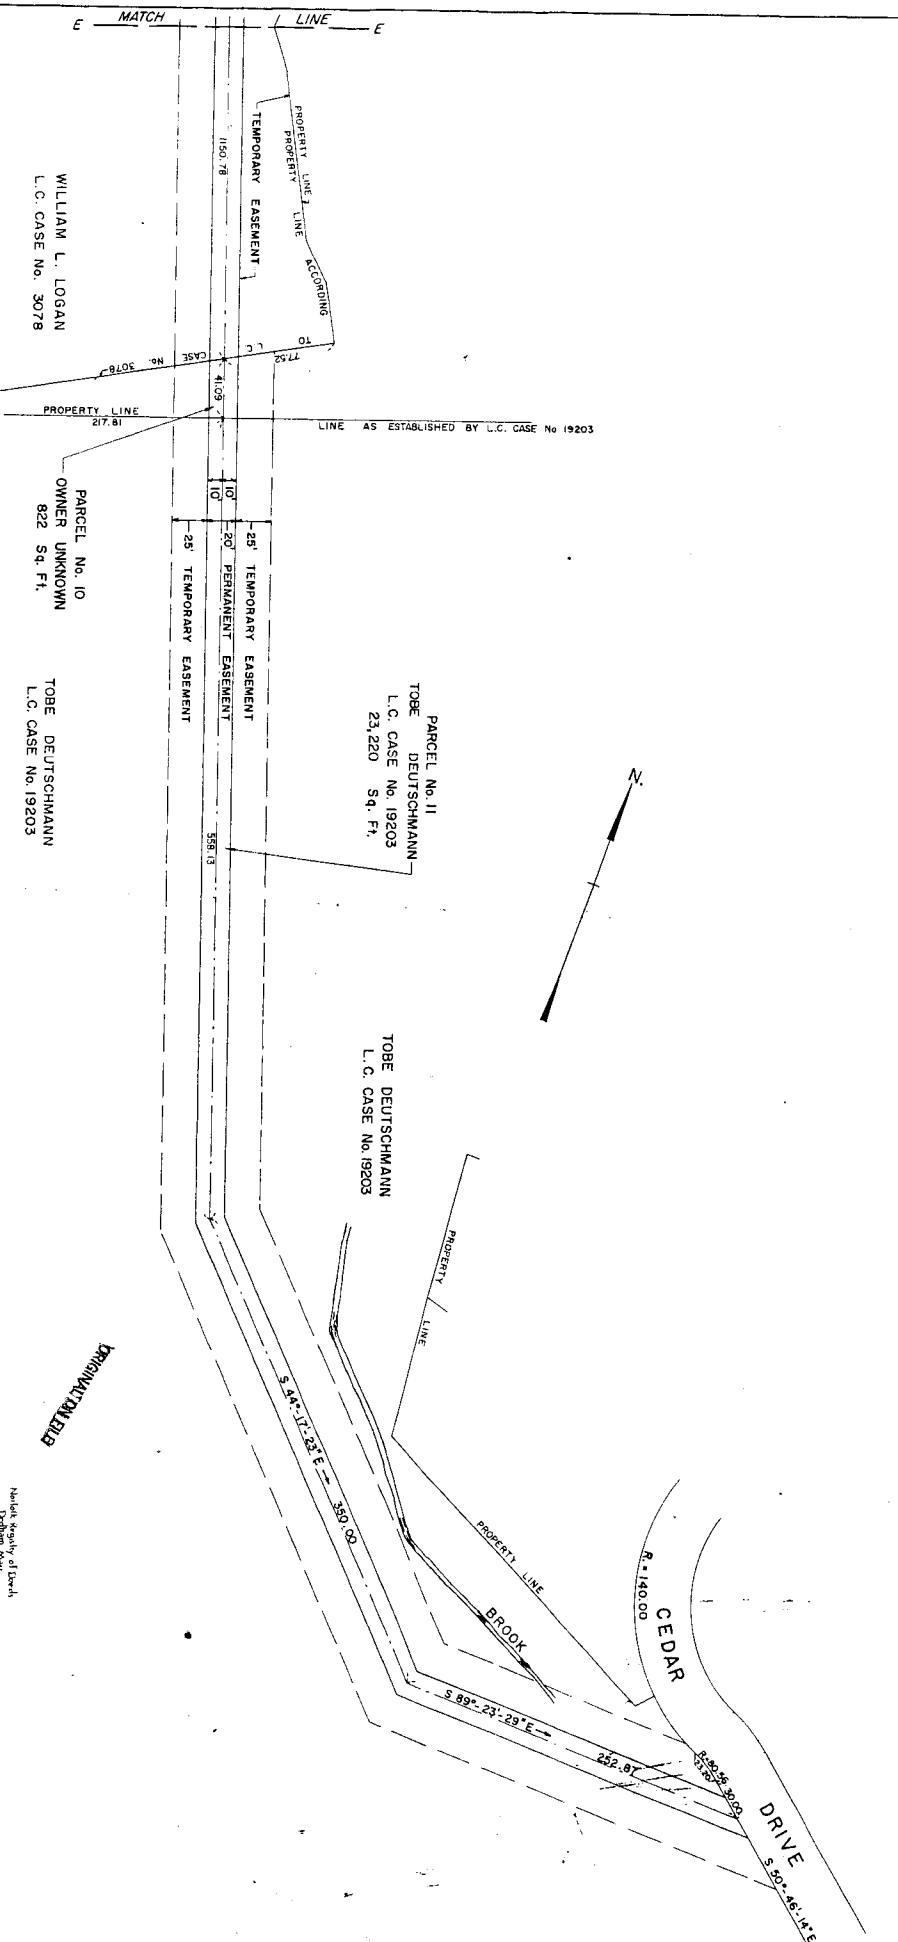

NOTE: Names of property owners obtained from Town of Canton assessors office.


PONKAPPOAG BROOK INTERCEPTOR SEWER CANTON, MASS.
PLAN OF EASEMENT TAKEN FOR SEWER PURPOSES
 WHITMAN & HOWARD, INC.
 ENGINEERS, BOSTON, MASS.

